



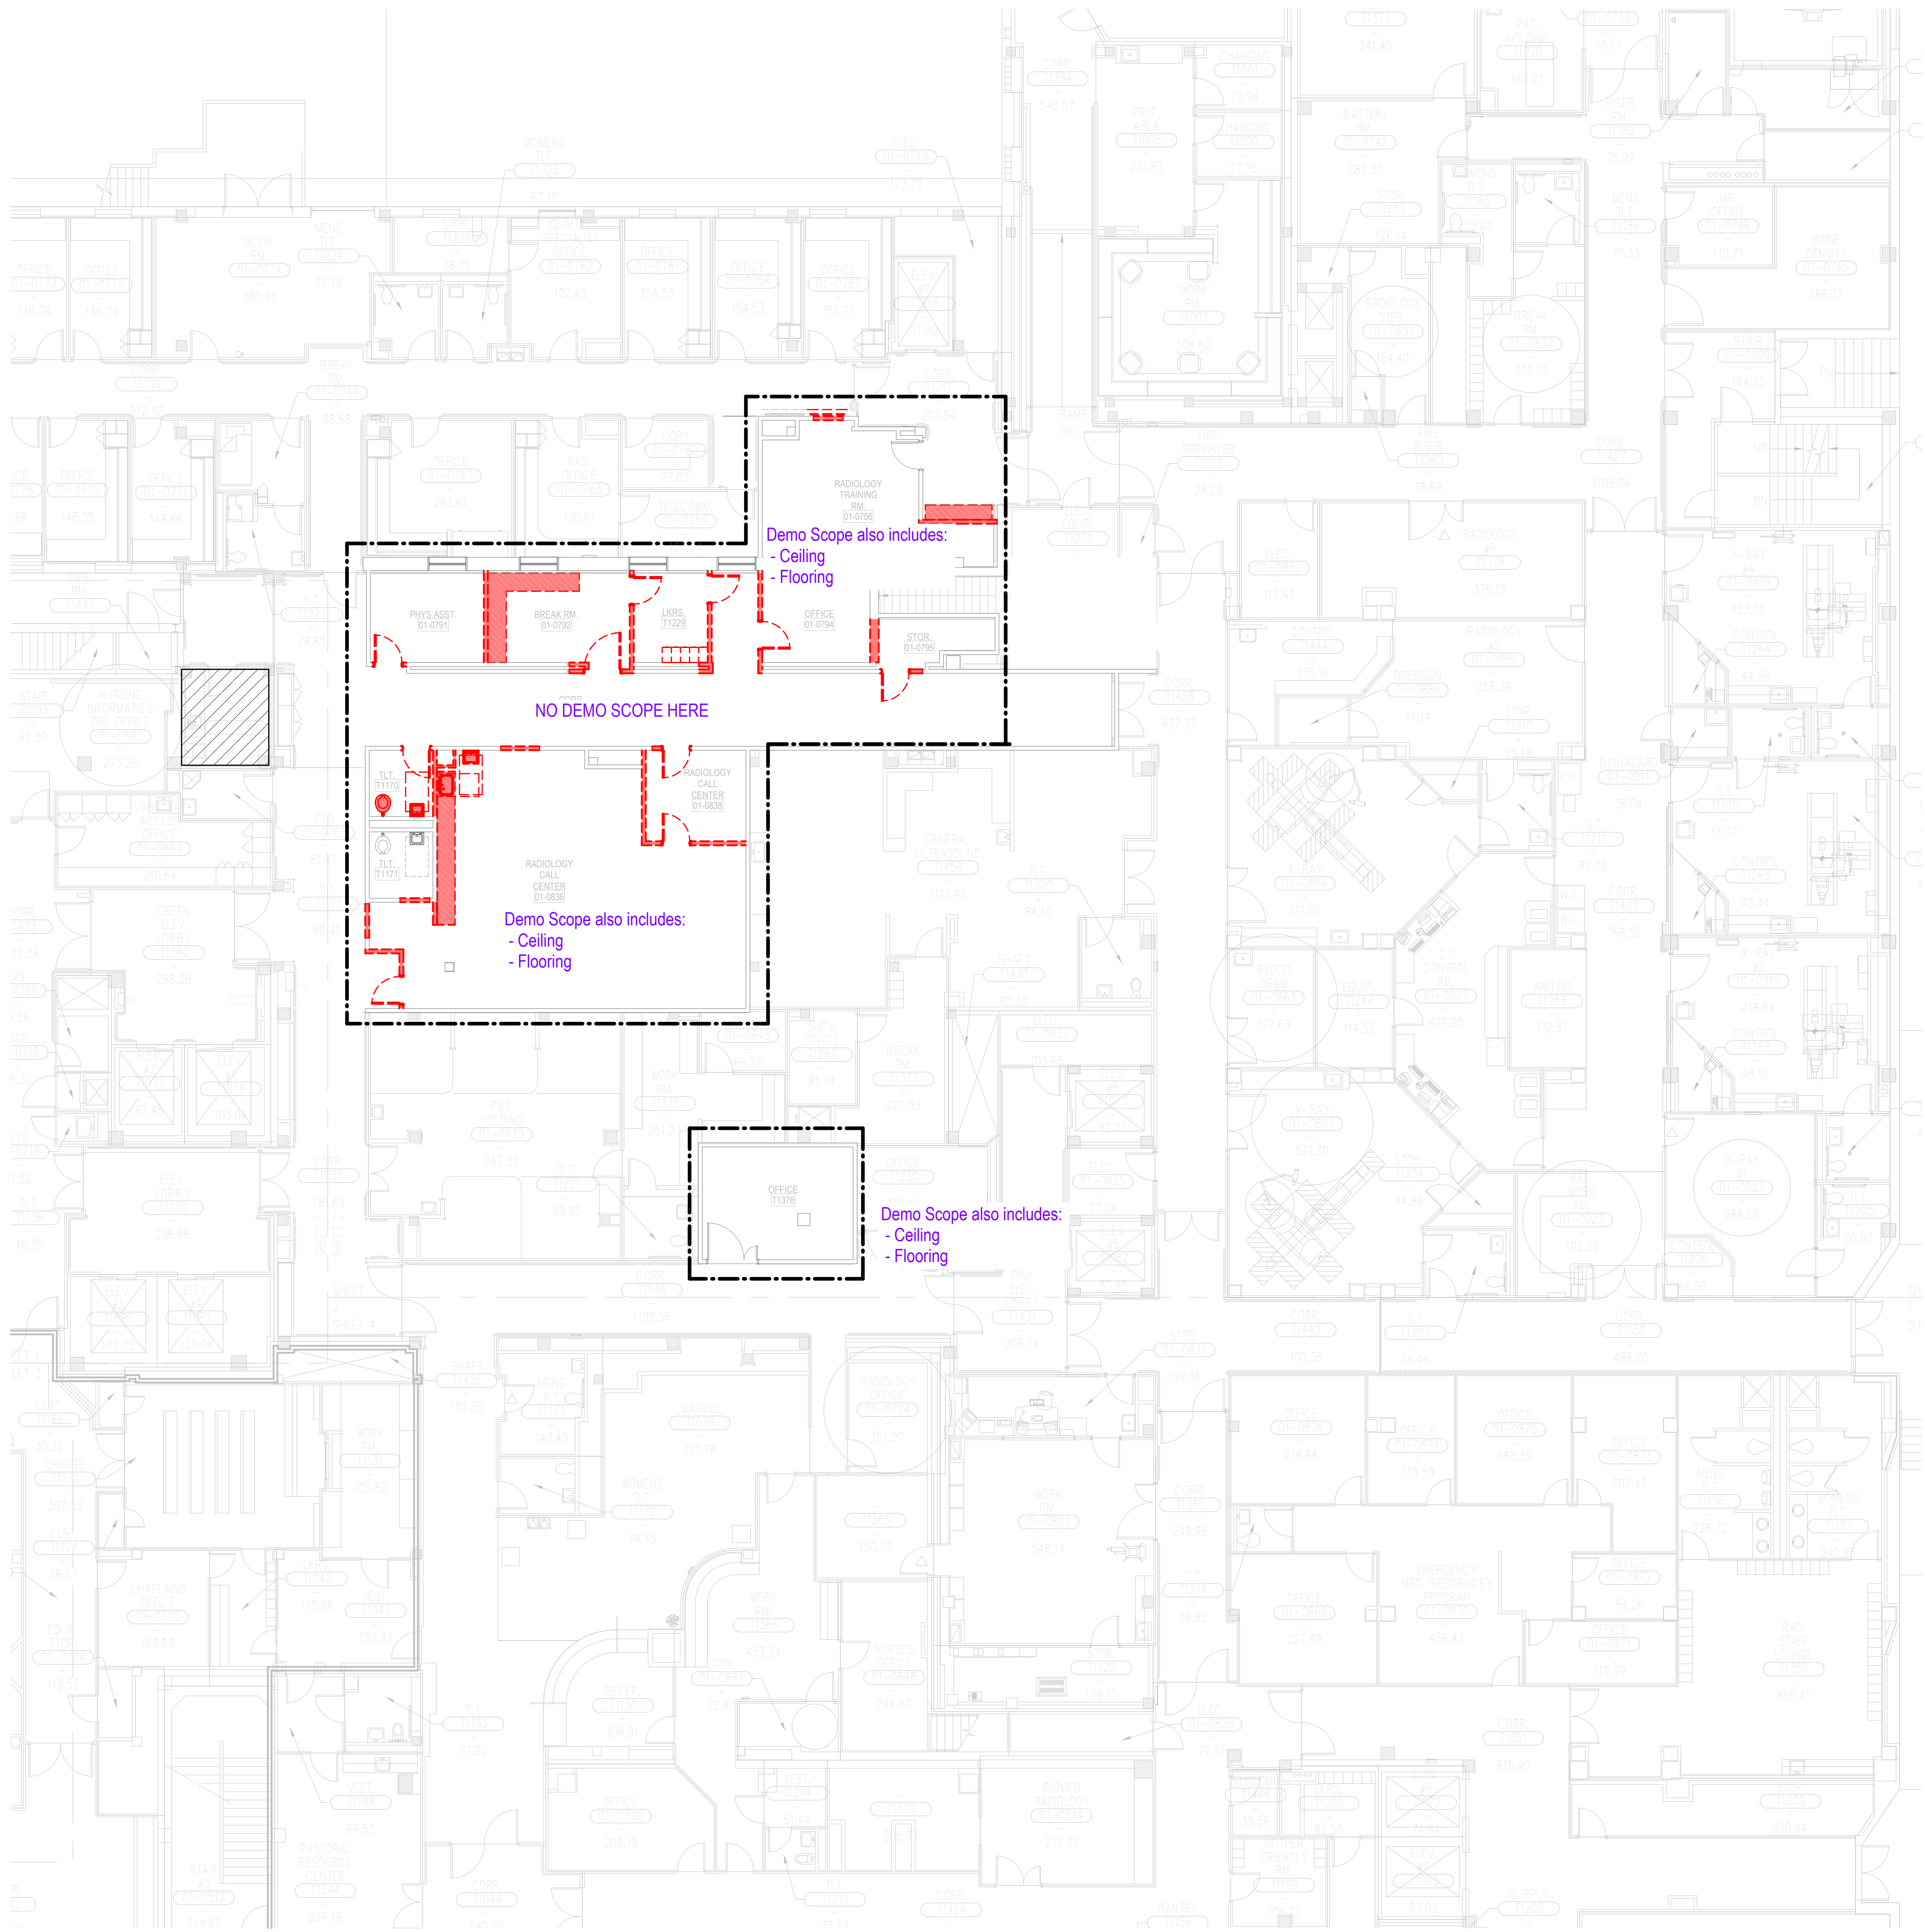

DEMOLITION GENERAL NOTES

1. REFERENCE OTHER DISCIPLINE DRAWINGS BEFORE BEGINNING DEMOLITION.
2. SEE ADDITIONAL DEMOLITION NOTES ON SHEET G-300.

DEMOLITION LEGEND

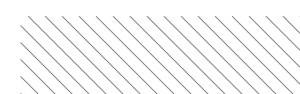


NOT IN SCOPE



MATCHLINE



AREA OF WORK

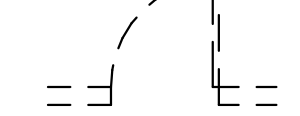

EXISTING CONSTRUCTION
TO BE DEMOLISHED



EXISTING CONSTRUCTION
TO REMAIN

KEY PLAN

1 FIRST FLOOR


1/8" = 1'-0"

Mechanical

- TAB existing Supply and Return air for all diffusers in the area of scope. Get total Supply air flow for AHU-4 on floor directly above. Verify duct static pressure in main supply ducts just upstream of VAV terminal units serving the renovation spaces.
- Verify proper operation of VAV terminal units to be reused.
- Rework existing Supply and Return duct in open area of Mammo space to conform with new layout
- Provide and install 2 new VAV terminal units with electric reheat to serve new mammo rooms and new ABUS space.


Plumbing

- Route new hot and cold domestic water run outs to new fixtures. Field verify nearest mains.
- Route new waste to mains on floor below and vents to existing vents in adjacent spaces. Field verify exact locations.
- Install isolation ball valves at connections to existing mains.

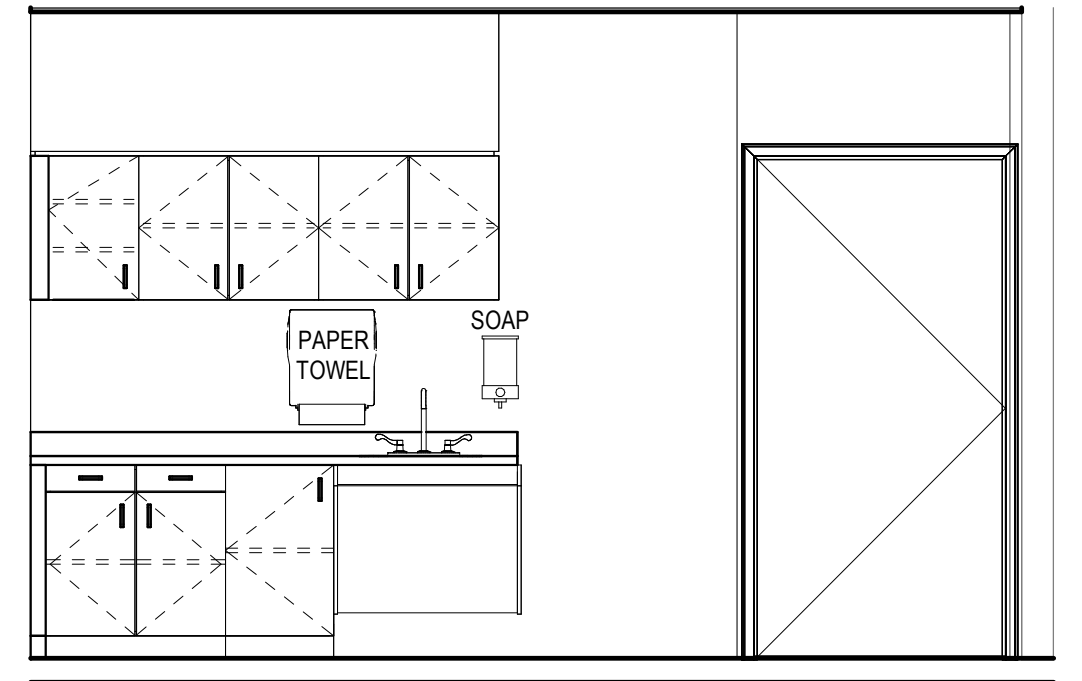

2 MAMMO

3/8" = 1'-0"

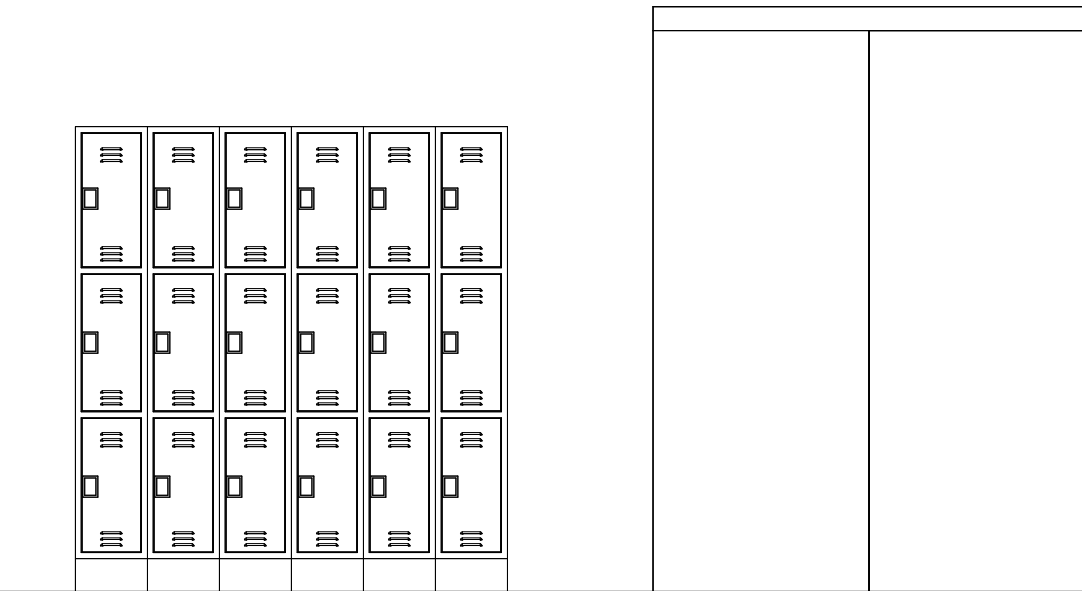

3 LOCKER

3/8" = 1'-0"

GENERAL NOTES

1. ALL INTERIOR PARTITIONS TO BE TYPE G-3 UNLESS OTHERWISE TAGGED.
2. ALL COLUMN ENCLOSURE PARTITIONS/ FURRING TO BE F-3+ UNLESS OTHERWISE TAGGED. REFER TO COLUMN ENCLOSURE DETAIL, SHEET SERIES A-5 FIRE, SMOKE, & MISC. INTERIOR DETAILS.
3. REFER TO STRUCTURAL DRAWINGS FOR RETAINING WALL & CONCRETE SHEAR WALL TAGS AND DESCRIPTION.
4. FOR CONTINUATION OF WALL RATING THROUGH OPENINGS, REFER TO LIFE SAFETY PLANS.
5. SEE EQUIPMENT PLAN SHEETS FOR ALL EQUIPMENT INFORMATION.
6. FURNITURE LAYOUT SHOWN FOR REFERENCE ONLY. CONTRACTOR TO COORDINATE ALL FURNITURE WITH OWNER.
7. REFER TO TYPICAL TOILET ROOM ENLARGED VIEWS SHEET FOR ACCESSORY SCHEDULE.
8. CURTAIN WALL DIMENSIONS TO FACE OF GLAZING UNLESS OTHERWISE NOTED.

CONSTRUCTION LEGEND

HOURLY RATING FOR PARTITIONS

	SMOKE BARRIER
	1 HOUR FIRE BARRIER
	1 HOUR FIRE/SMOKE BARRIER
	2 HOUR FIRE BARRIER
	2 HOUR FIRE/SMOKE BARRIER
	3 HOUR FIRE BARRIER
	3 HOUR FIRE/SMOKE BARRIER
	4 HOUR FIRE BARRIER
	4 HOUR FIRE/SMOKE BARRIER
	SMOKE PARTITION (NO RATING REQUIRED)

	NOT IN SCOPE
	NEW CONSTRUCTION - EXTEND TO UNDERSIDE OF STRUCTURE ABOVE
	EXISTING CONSTRUCTION TO REMAIN
	WINDOW TAG, REFER TO WINDOW ELEVATIONS FOR MORE INFORMATION
	PARTITION TYPE TAG/ DESIGNATION IN DIMENSION PLANS, SECTIONS, & ELEVATIONS SEE PARTITION TYPE SHEET SERIES A-6
	CENTERLINE OF STRETCHER/ RECLINER